


revisions

286 n. cleveland - massillon road
akron ohio 44333
tel. 330.666.5770
fax. 330.666.8812
web site www.remarchitects.com

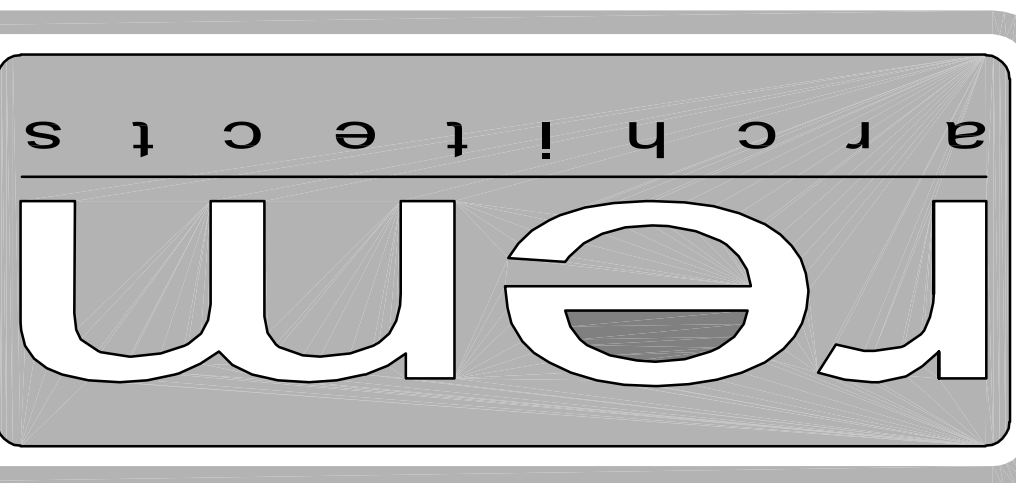


drawing
PRELIMINARY FLOOR PLAN
project no. 3606
date MARCH 28, 2006
scale AS NOTED


TENANT BUILDOUT
TROMMER ENGINEERS
1221 INDUSTRIAL PARKWAY NORTH
BRUNSWICK, OHIO 44212
project



sheet no.

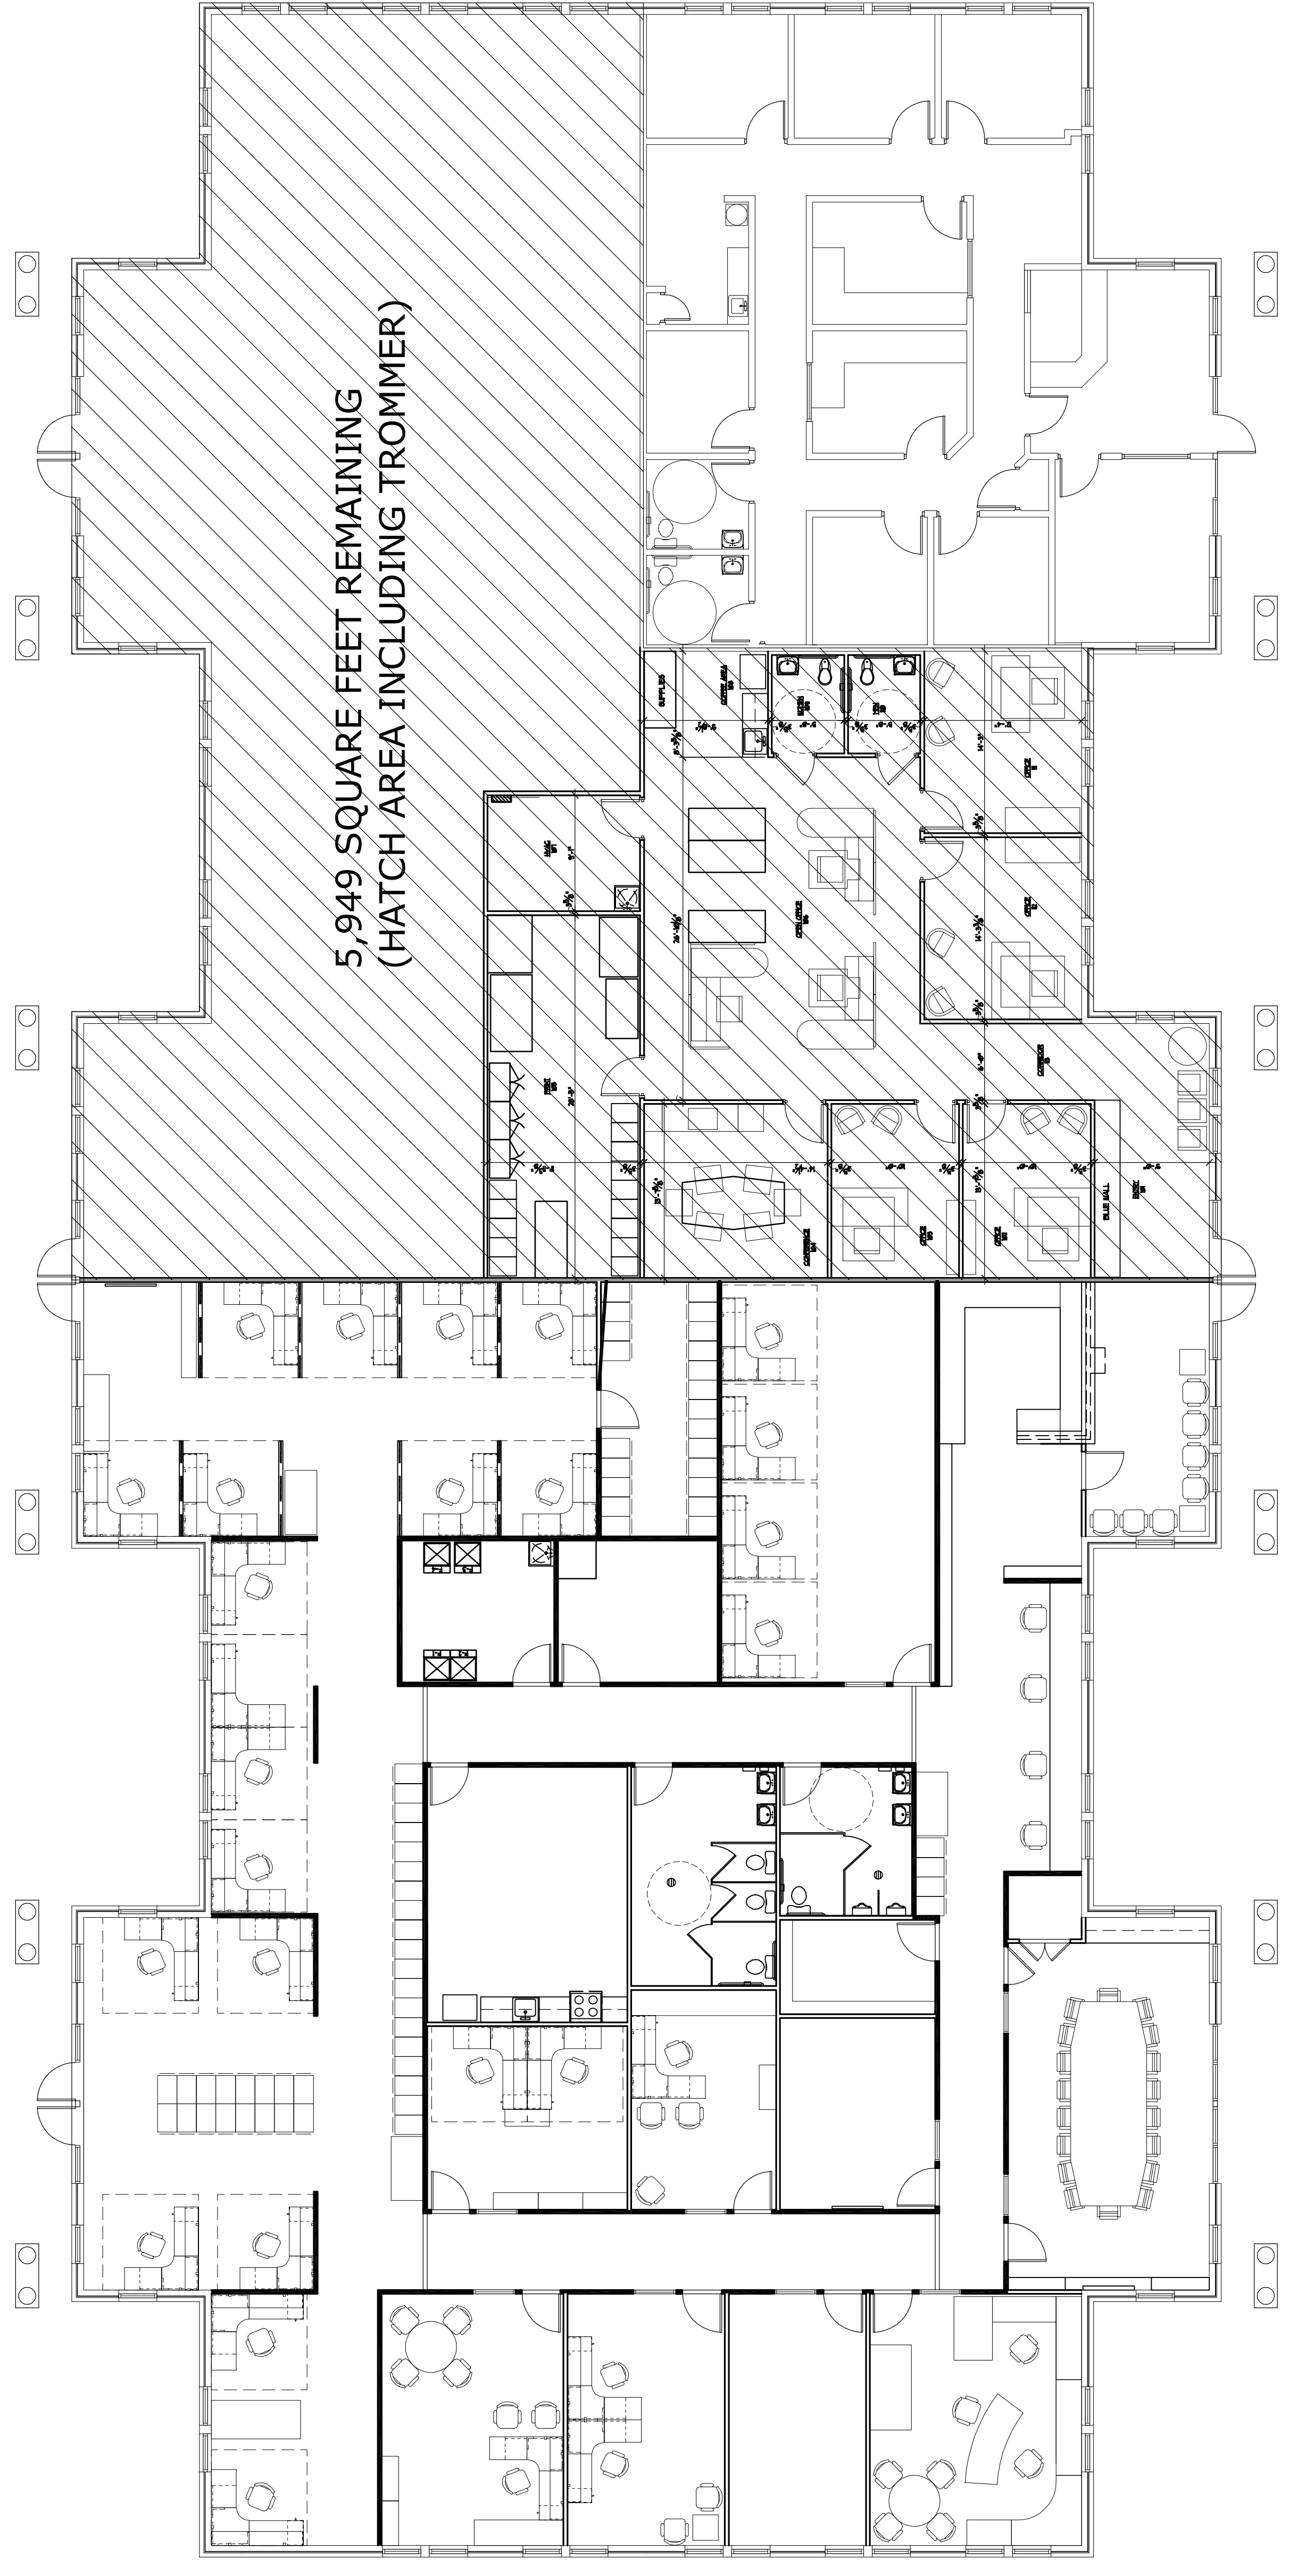

5,949 SQUARE FEET REMAINING
(HATCH AREA INCLUDING TROMMER)

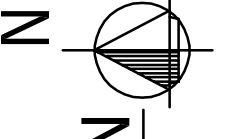

PRELIMINARY FLOOR PLAN
SCALE: 1/4" = 1'-0"

(2,425 SQUARE FEET)