


SITE KEY PLAN

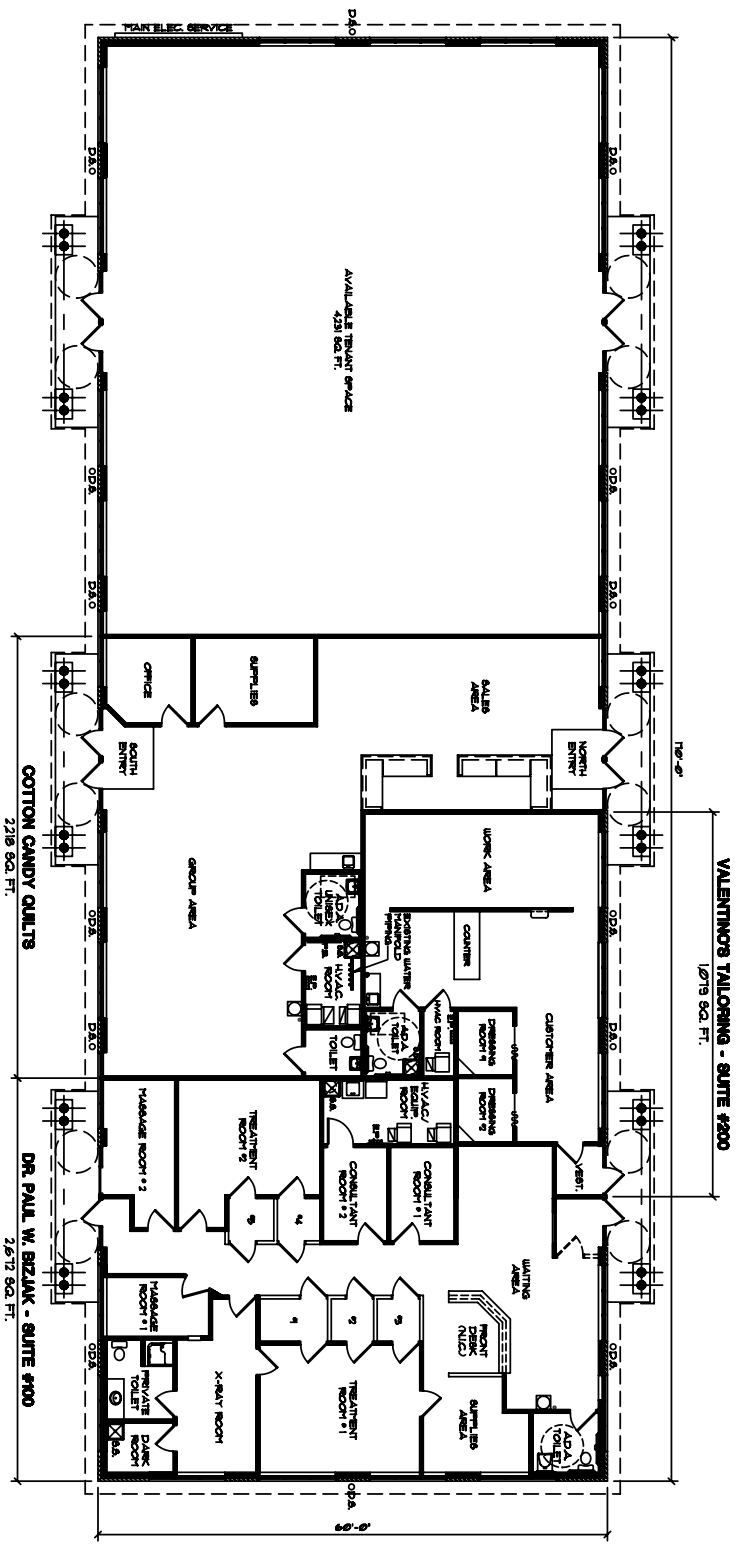

VALENTINOS TAILORING - SUITE #800  
1875 SQ. FT.

COTTON CANDY QUILTS  
2218 SQ. FT.

DR. PAUL W. SZJAK - SUITE #100  
2672 SQ. FT.

AVAILABLE TENANT SPACE  
4231 SQ. FT.

BUILDING 'A' TENANT LEASE PLAN  
1/8" = 1'-0"  
TOTAL BUILDING SQUARE FOOT AREA = 102200 SQ. FT.



REVISIONS

NO.	DATE	BY	DESCRIPTION
1			


**APPLEBROOK DESIGN**  
**TENANT LEASE PLAN FOR BUILDING 'A':**  
**OMNI - PROVERBS - TWINSBURG, LLC**  
**9630 RAVENNA ROAD**  
**TWINSBURG, OHIO 44087**